






6 LODGE SOUTH ELEVATION
1/4"=1'-0"

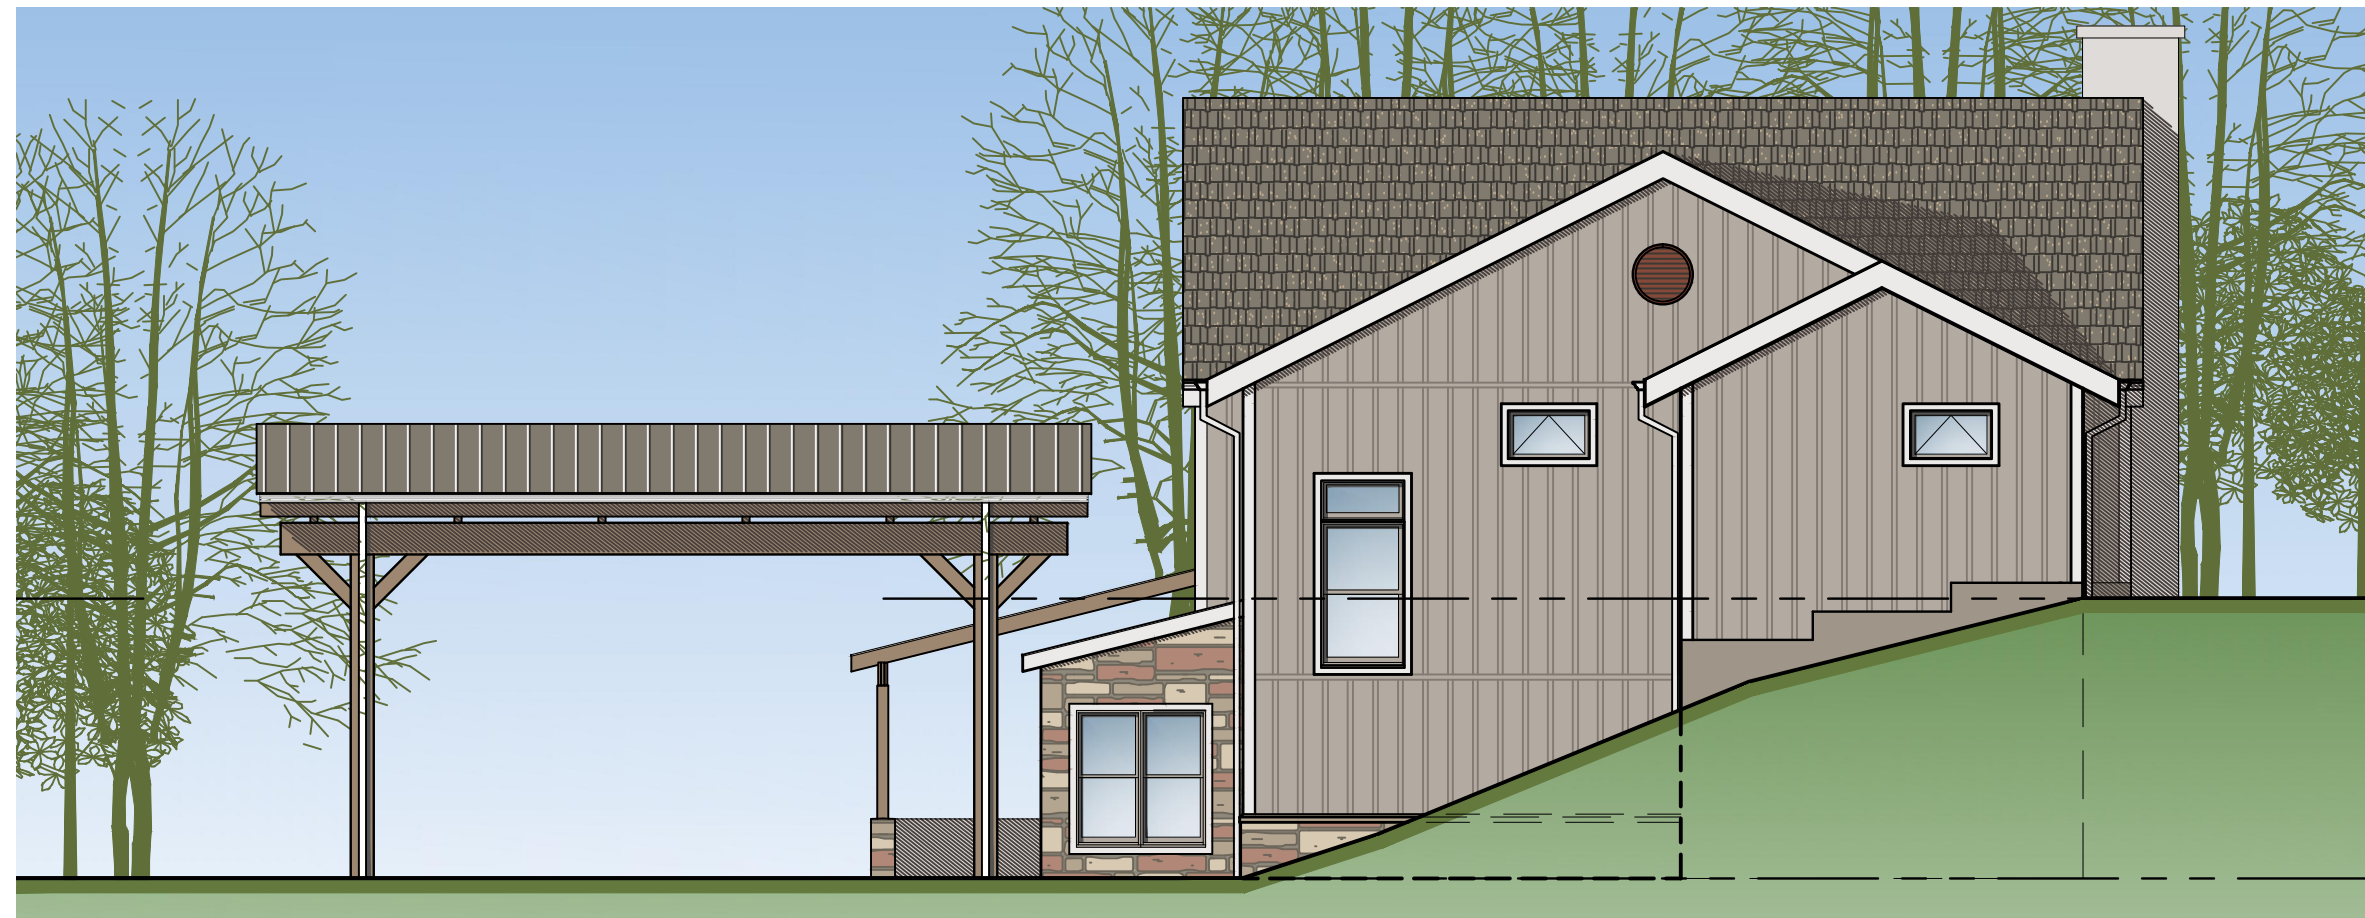

5 LODGE EAST ELEVATION
1/4"=1'-0"

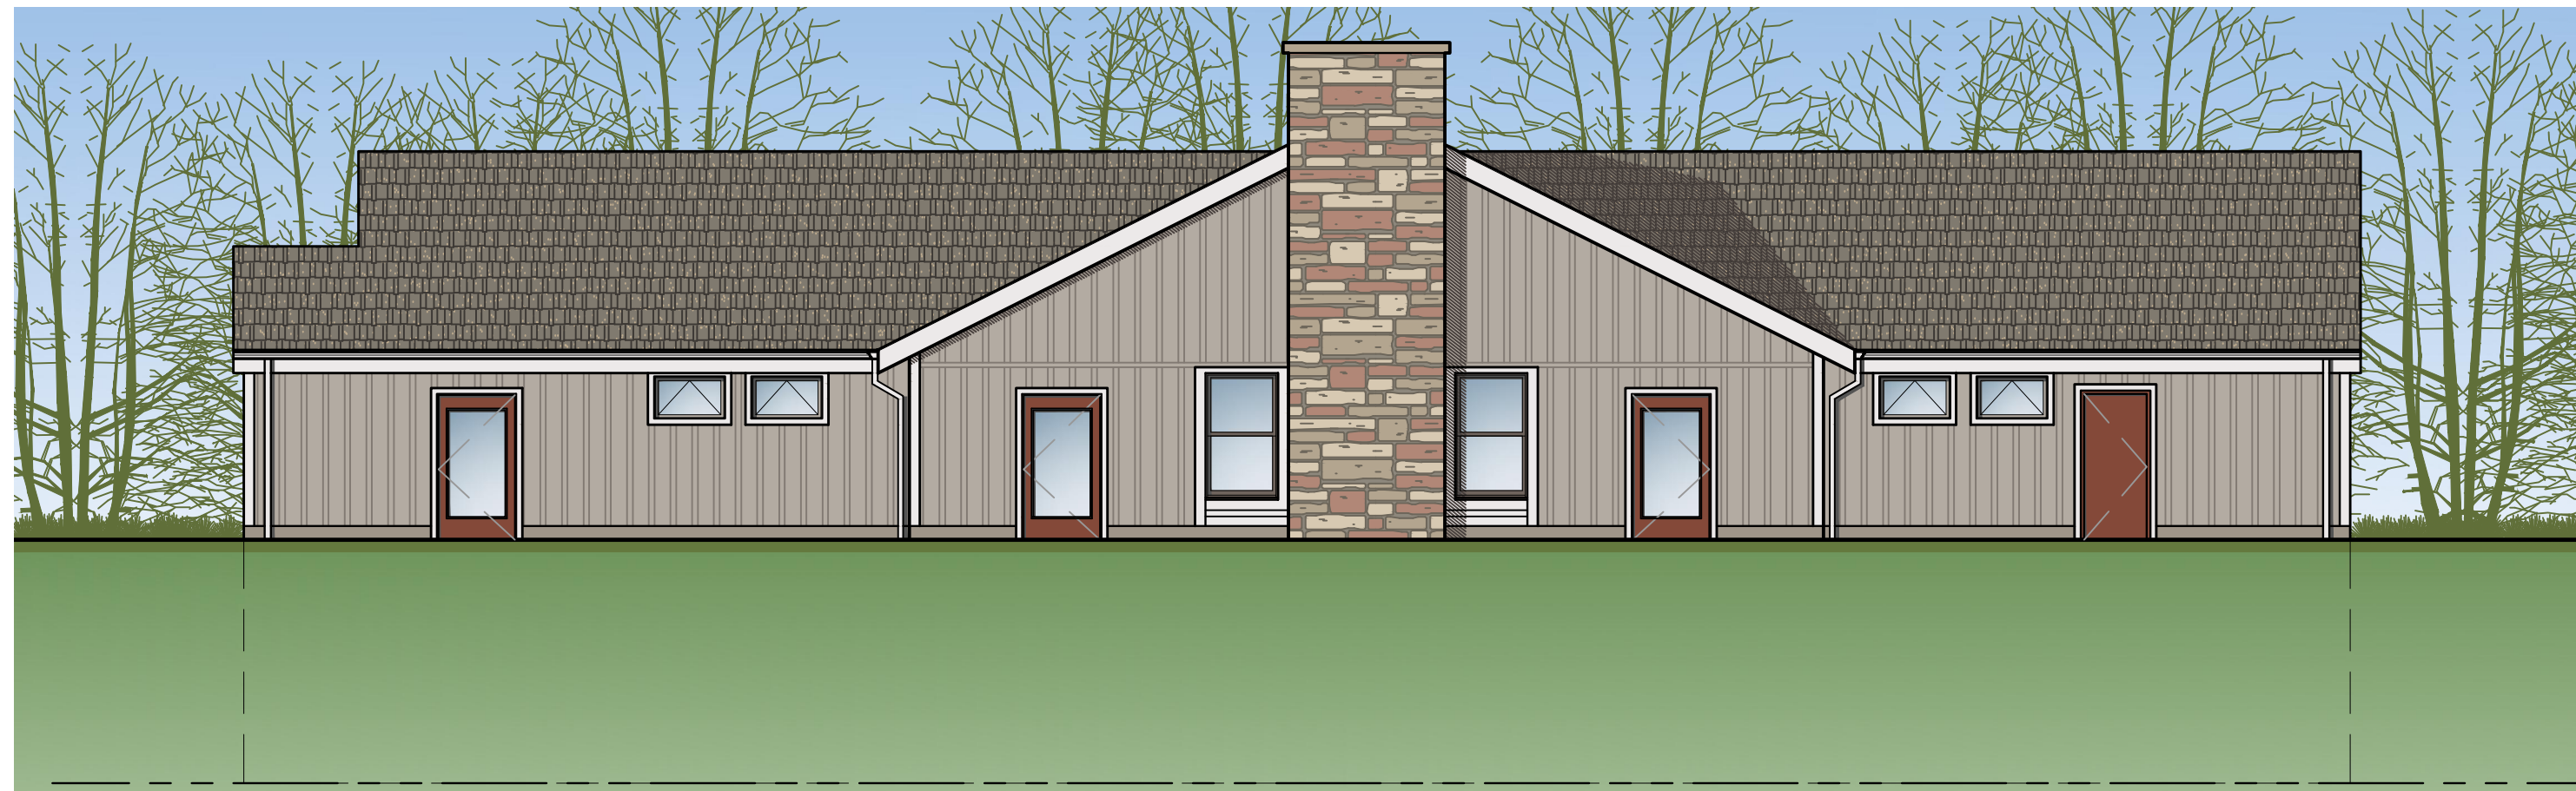


3 LODGE NORTH ELEVATION
1/4"=1'-0"

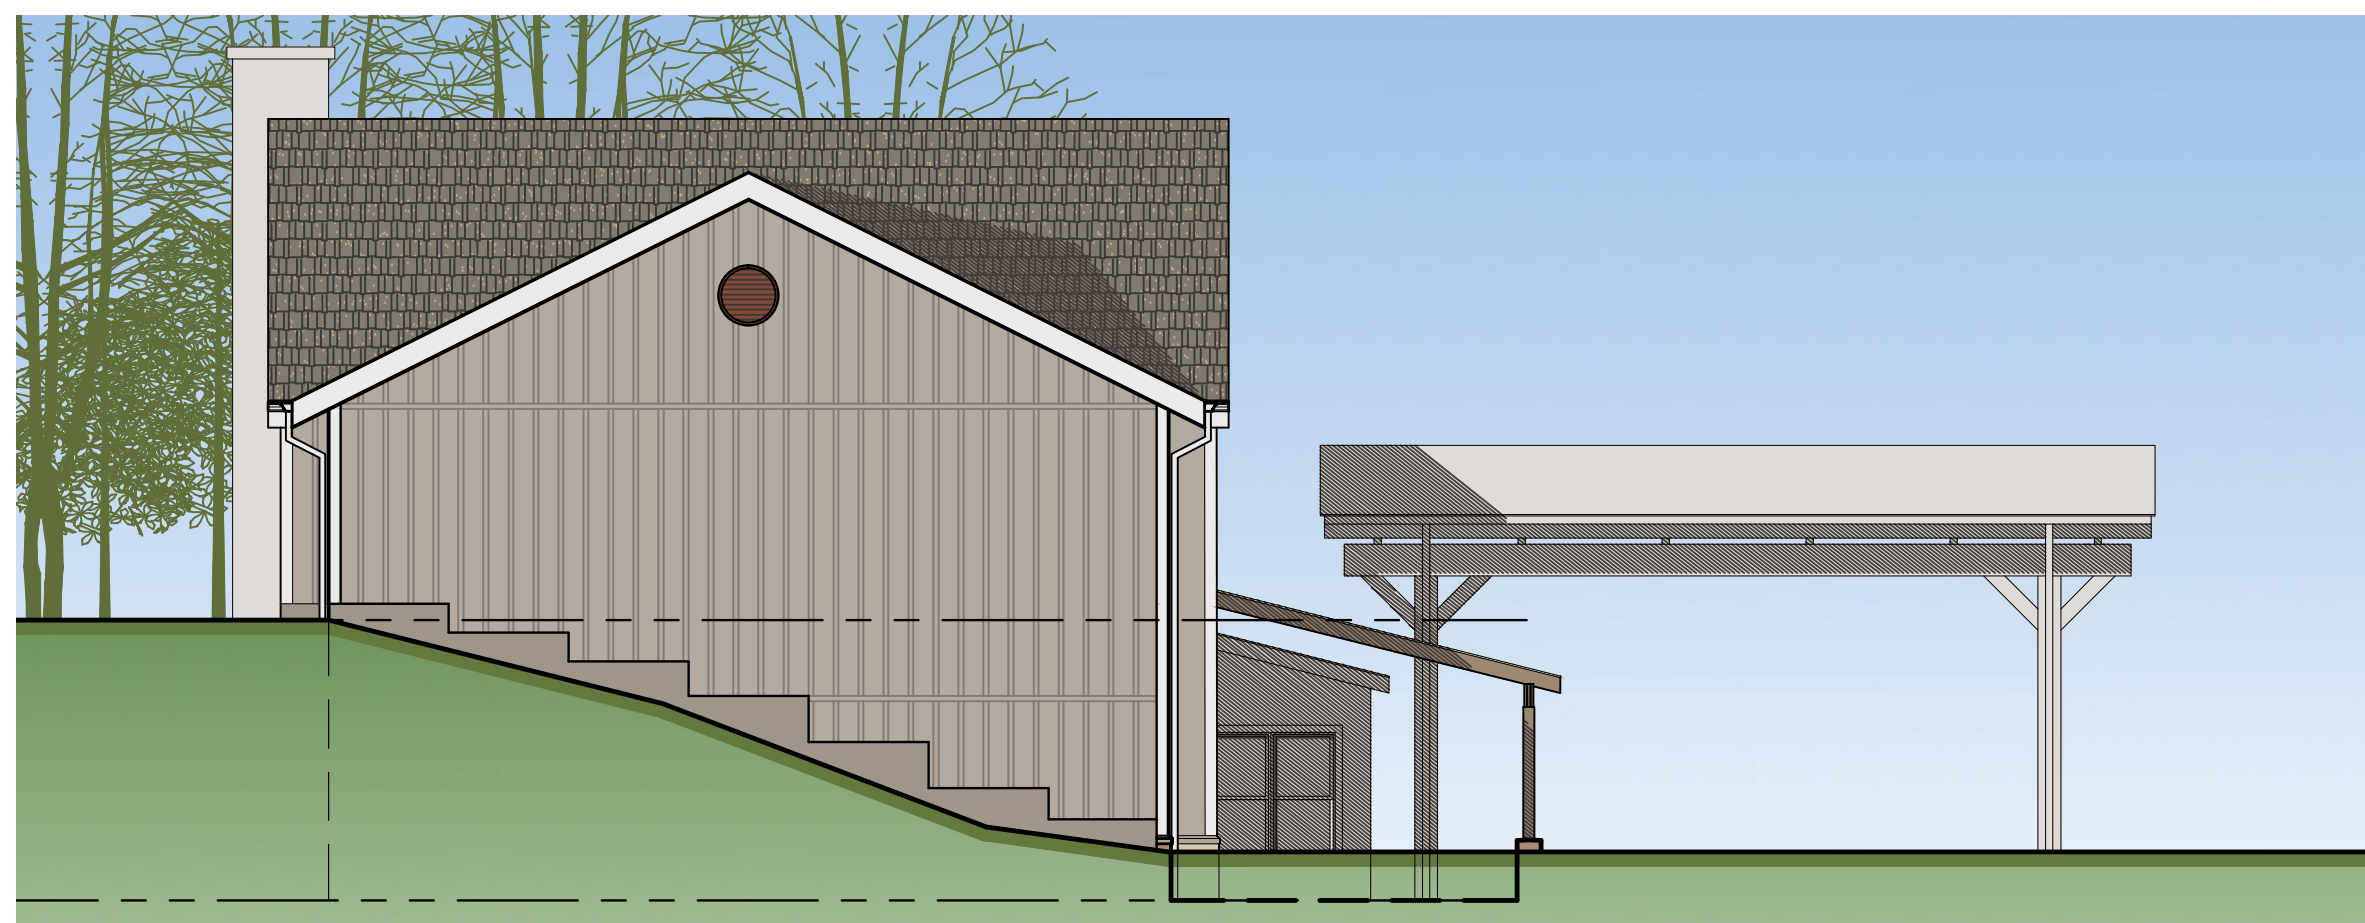

2 LODGE WEST ELEVATION
1/4"=1'-0"



4 LODGE UPPER LEVEL PLAN
1/4"=1'-0"

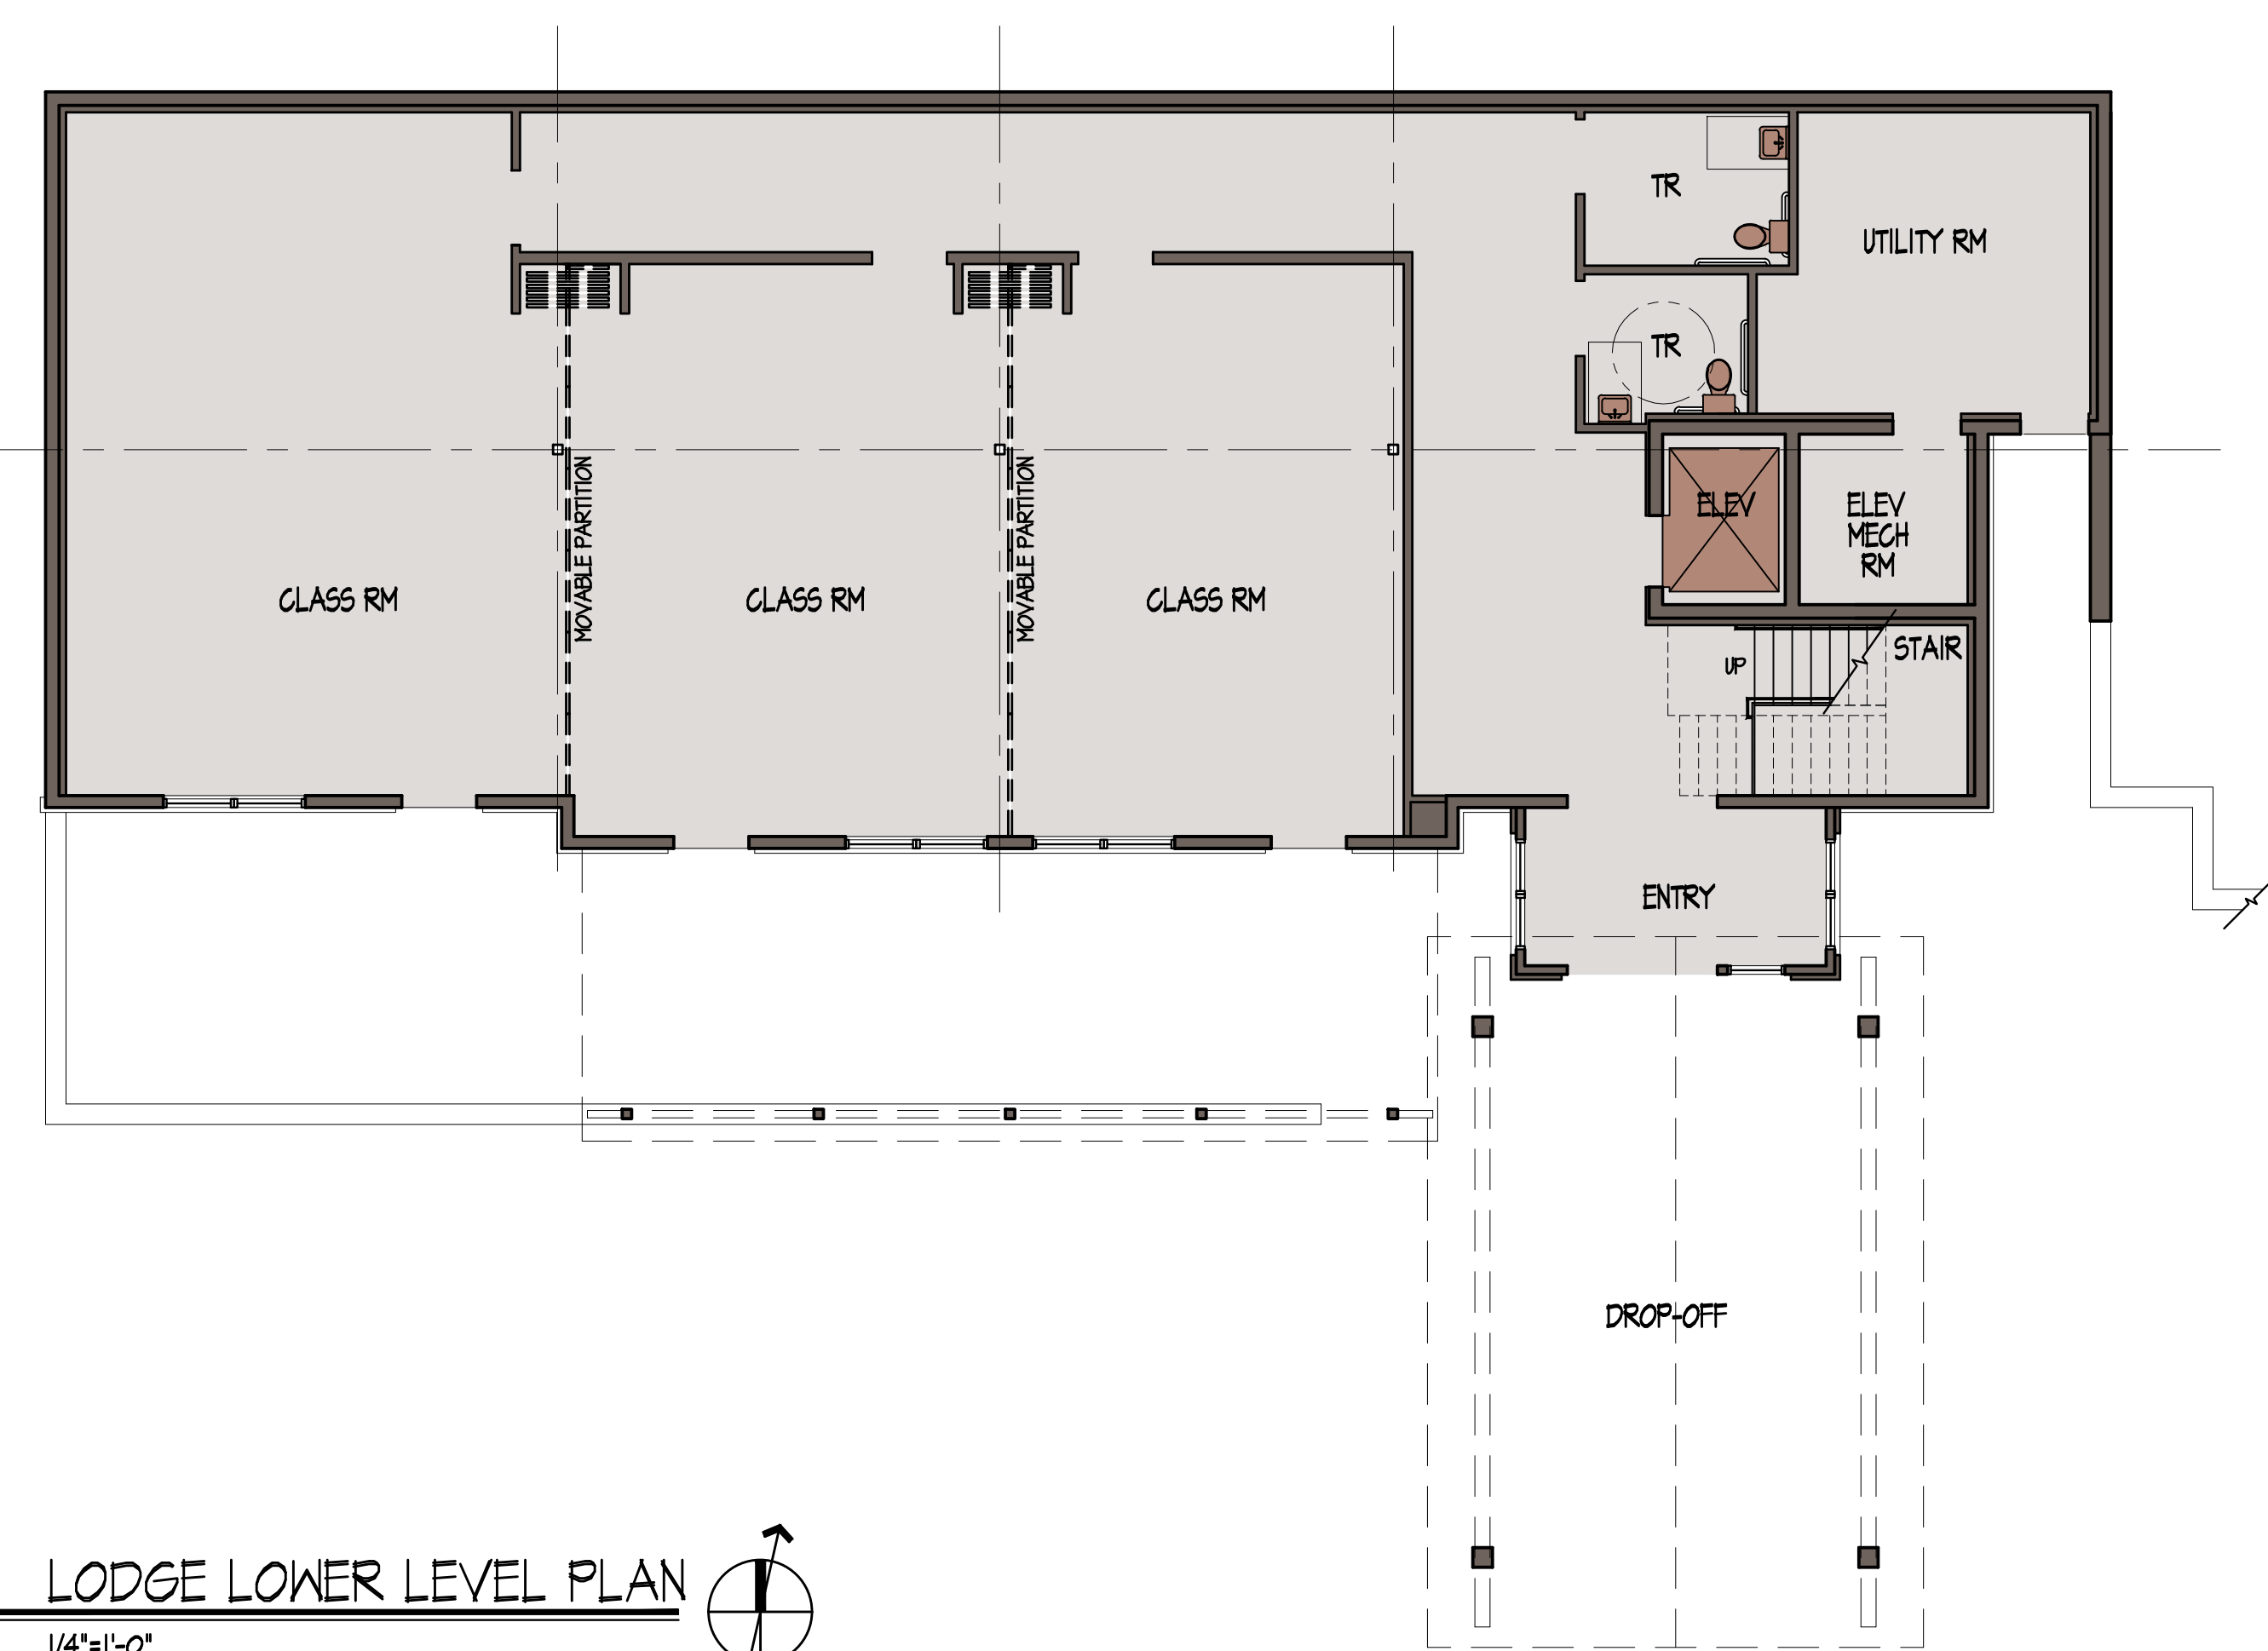

1 LODGE LOWER LEVEL PLAN
1/4"=1'-0"

REVISIONS	
REV#	DATE DESCRIPTION

The drawing and all information contained herein is authorized for use only by the party for whom the work was contracted or to whom it is certified. This drawing may not be copied, reused, disclosed, distributed or relied upon for any other purpose without the written consent of Cerminara Architect. Copyright 2015, Cerminara Architect. All rights reserved.

PROGRESS PRINT
01 OCT 15



224 COURTYARD DRIVE
HILLSBOROUGH, NJ 08844
PHONE 908.685.7700 | FAX 908.685.3019
WWW.CERMINARAARCHITECT.COM

CARMINE CERMINARA, AIA
NJ RA 01029463

CAMP
JOTONI

51 OLD STERLING RD.
WARREN, NJ 07059

LODGE PLAN
& ELEVATIONS
SCALE AS NOTED

DATE	COMMISSION
09/24/15	09/24/15
DRAWN BY	REVISION
AM	
CHECKED BY	
AM	
SHEET	DRAWING